

SUNRAY DESIGNS
 1000 W. 100th St.
 Tulsa, OK 74107
 918-438-8888

DRAWN BY:
 JOHN T. FULLERKAMP
 RESIDENTIAL DESIGNER

DATE:

REVISIONS:

NO. DESCRIPTION

BUILT BY:
 HOMES BY
 TPG

PLANS FOR:
 RIVERVIEW
 DUPLEX


DISCLAIMER NOTE:
 THESE PRINTS ARE THE PROPERTY OF SUNRAY DESIGNS AND ARE TO BE USED ONLY FOR THE PROJECT AND SITE SPECIFICALLY IDENTIFIED HEREON. ANY REUSE, REPRODUCTION, OR ALTERATION OF THESE PRINTS WITHOUT THE WRITTEN CONSENT OF SUNRAY DESIGNS IS STRICTLY PROHIBITED. SUNRAY DESIGNS SHALL NOT BE RESPONSIBLE FOR ANY ERRORS, OMISSIONS, OR INADEQUACIES IN THESE PRINTS. THE USER OF THESE PRINTS SHALL BE RESPONSIBLE FOR OBTAINING ALL NECESSARY PERMITS AND APPROVALS FROM ALL APPLICABLE AGENCIES AND AUTHORITIES. SUNRAY DESIGNS SHALL NOT BE RESPONSIBLE FOR ANY DAMAGE TO PERSONS OR PROPERTY ARISING FROM THE USE OF THESE PRINTS. SUNRAY DESIGNS SHALL NOT BE RESPONSIBLE FOR ANY CONSTRUCTION VARIATIONS OR DELAYS CAUSED BY ANY CONTRACTOR, SUBCONTRACTOR, OR OTHER PARTY. SUNRAY DESIGNS SHALL NOT BE RESPONSIBLE FOR ANY CHANGES TO THESE PRINTS MADE BY ANY CONTRACTOR, SUBCONTRACTOR, OR OTHER PARTY. SUNRAY DESIGNS SHALL NOT BE RESPONSIBLE FOR ANY COSTS INCURRED BY ANY CONTRACTOR, SUBCONTRACTOR, OR OTHER PARTY. SUNRAY DESIGNS SHALL NOT BE RESPONSIBLE FOR ANY DELAYS OR INCOMPLETION OF A PROJECT CAUSED BY ANY CONTRACTOR, SUBCONTRACTOR, OR OTHER PARTY. SUNRAY DESIGNS SHALL NOT BE RESPONSIBLE FOR ANY INJURY TO PERSONS OR DAMAGE TO PROPERTY CAUSED BY ANY CONTRACTOR, SUBCONTRACTOR, OR OTHER PARTY. SUNRAY DESIGNS SHALL NOT BE RESPONSIBLE FOR ANY OTHER DAMAGES, INCLUDING CONSEQUENTIAL DAMAGES, ARISING FROM THE USE OF THESE PRINTS. SUNRAY DESIGNS SHALL NOT BE RESPONSIBLE FOR ANY OTHER DAMAGES, INCLUDING CONSEQUENTIAL DAMAGES, ARISING FROM THE USE OF THESE PRINTS.

SQUARE FEET:


MAIN LEVEL:	424
UPPER LEVEL:	378
TOTAL FINISH:	802
TOTAL UNFINISH:	1200
TOTAL OVERALL:	1100

SCREEN PORCH
 GARAGE
 BONUS SPACE
 SCREEN PORCH


PLAN NUMBER:
 SRD - 8106
 SHEET:

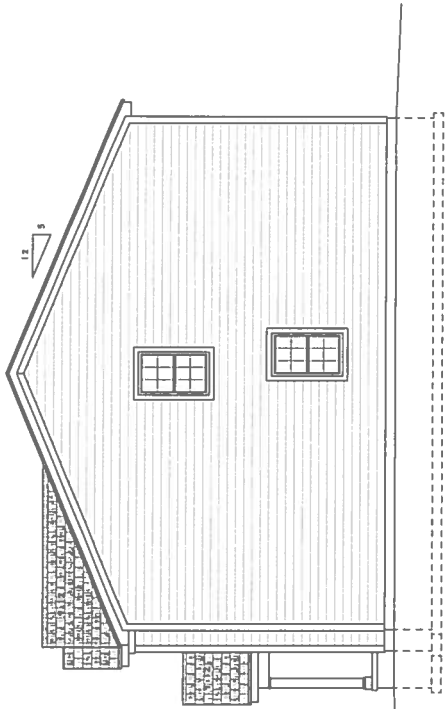


RIGHT SIDE ELEVATION
 SCALE: 1/4" = 1'-0"

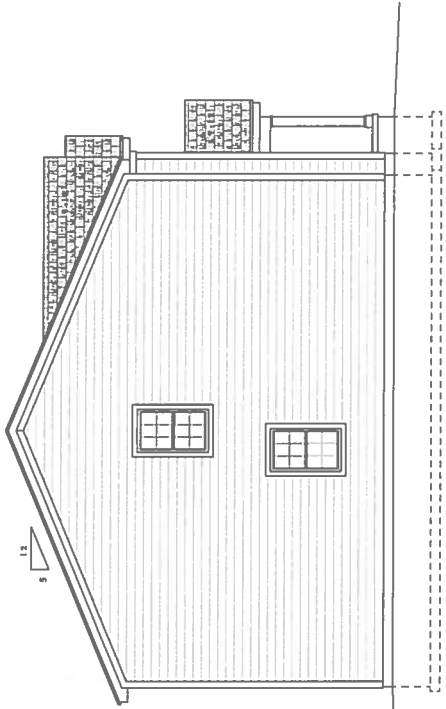

LEFT SIDE ELEVATION
 SCALE: 1/4" = 1'-0"

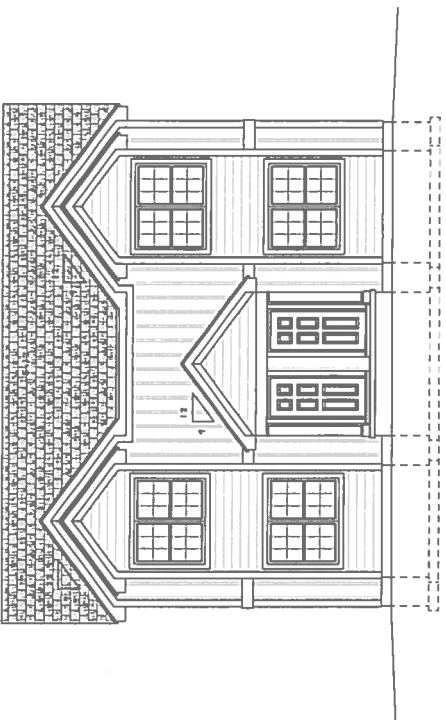

FRONT ELEVATION
 SCALE: 1/4" = 1'-0"

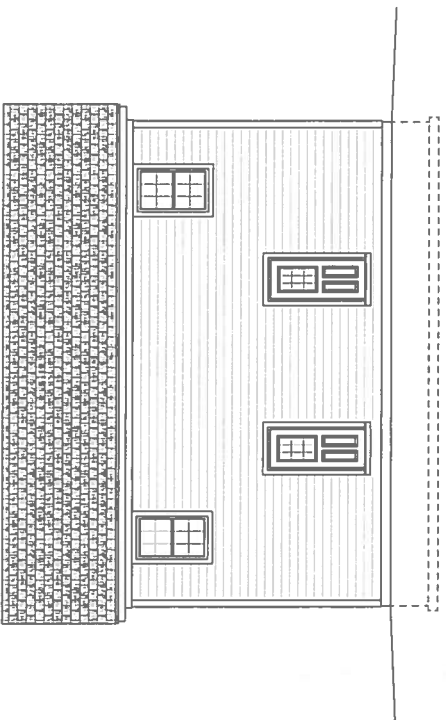

REAR ELEVATION
 SCALE: 1/4" = 1'-0"

SUNRAY DESIGNS
 4514 S. 102ND AVENUE
 TOLSON, OK 73450
 TEL: 405-352-0000

DRAWN BY:
 JOHN T. MILLIKAMP
 RESIDENTIAL DESIGNER

DATE:

PERMITS:

BUILT BY:

HOMES BY
 TFG

RIVERVIEW
 DUPLEX

PLANS FOR:

DISCLAIMER NOTE:
 THIS SET OF PLANS HAS BEEN MADE IN REPLY TO THE REQUEST OF THE CLIENT AND IS NOT TO BE USED FOR ANY OTHER PROJECT WITHOUT THE WRITTEN CONSENT OF SUNRAY DESIGNS. THE ARCHITECT ASSUMES NO LIABILITY FOR ANY DAMAGE TO PERSONS OR PROPERTY CAUSED BY THE USE OF THESE PLANS. THE ARCHITECT DOES NOT WARRANT THE ACCURACY OF THE INFORMATION PROVIDED HEREON AND DOES NOT ACCEPT ANY LIABILITY FOR ANY DAMAGE TO PERSONS OR PROPERTY CAUSED BY THE USE OF THESE PLANS. THE ARCHITECT DOES NOT WARRANT THE ACCURACY OF THE INFORMATION PROVIDED HEREON AND DOES NOT ACCEPT ANY LIABILITY FOR ANY DAMAGE TO PERSONS OR PROPERTY CAUSED BY THE USE OF THESE PLANS.

SQUARE FEET:
 MAIN LEVEL: 634
 UPPER LEVEL: 270
 TOTAL OVERALL: 904
 FINISHED:
 UNFINISHED:
 GARAGE:
 BONDS SPACE:
 SCREEN PORCH:
 PORCH:
 TOTAL OVERALL: 1100
 PLAN NUMBER:
 SRD - B106
 SHEET:

